

VIRGINIA: A REGULAR MEETING OF THE SURRY COUNTY BOARD OF SUPERVISORS
HELD IN THE GENERAL DISTRICT COURTROOM OF THE COUNTY
GOVERNMENT CENTER ON JANUARY 5, 2012 AT 7:00P.M.

PRESENT: SUPERVISOR JOHN M. SEWARD
SUPERVISOR ERNEST L. BLOUNT
SUPERVISOR JUDY S. LYTTLE
SUPERVISOR KENNETH R. HOLMES
SUPERVISOR GIRON R. WOODEN, SR.

ALSO

PRESENT: MR. TYRONE W. FRANKLIN, COUNTY ADMINISTRATOR
MS. TERRI HALE, DIRECTOR OF FINANCE
MR. WILLIAM HEFTY, HEFTY & WILEY, COUNTY ATTORNEY
MRS. DEBORAH NEE, COMMISSIONER OF THE REVENUE
MRS. MARY H. SHAW, TREASURER
MS. RHONDA R. MACK, DIRECTOR OF PLANNING
MR. STACEY T. WILLIAMS, BUILDING OFFICIAL
MRS. VALERIE PIERCE, DIRECTOR, SOCIAL SERVICES
MRS. SOPHENIA PIERCE, DIRECTOR, OFFICE ON YOUTH
SHERIFF ALVIN W. CLAYTON, SR.

CALL TO ORDER/MOMENT OF SILENCE/PLEDGE OF ALLEGIANCE

The meeting was called to order by Mr. Tyrone Franklin, County Administrator. Mr. Franklin asked for a moment of silence. Following the moment of silence, he asked those present to stand and say the pledge of allegiance.

BOARD REORGANIZATION

Mr. Franklin then explained that due to this being the first meeting of the Board of Supervisors for 2012, it is necessary to reorganize, elect new officers, and decide on a regular meeting time and place. Mr. Franklin asked for nominations for the position of Chairman. Mr. Blount nominated Mrs. Judy Lyttle. There being no additional nominations, Mr. Franklin asked each member for their vote; the Board unanimously approved the nomination of Mrs. Judy Lyttle as Board Chairman. Mr. Franklin congratulated Mrs. Lyttle on being elected the new Chairman of the Board of Supervisors.

Chairman Lyttle then opened the floor for nominations for Vice-Chair. Supervisor Blount nominated Mr. John Seward. There being no further nominations, Chairman Lyttle asked each member for their vote; the Board

voted unanimously to approve the nomination of Supervisor Seward as Vice-Chair.

Supervisor Seward nominated Mr. Tyrone Franklin as Clerk of the Board of Supervisors for 2012; Supervisor Wooden seconded the nomination. Mr. Franklin was unanimously elected as Clerk of the Board of Supervisors for calendar year 2012.

Chairman Lyttle asked for a motion to establish the Board’s meeting dates, time and location. Supervisor Blount made the motion that the Board establish its meetings on the first Thursday of each month at 7:00pm in the General District Courtroom of the Surry County Government Center (45 School Street, Surry, VA 23883). Supervisor Seward seconded the motion; all present voted affirmatively in support of the motion.

Chairman Lyttle suggested that the Board table the selection of sub-committees and representation on various Board and Commissions until members could express their preferences with regard to such representation.

CONSENT ITEMS

- 1. Approval of December 1, 2011 Minutes, Board of Supervisors
- 2. Approval of January 2012 Accounts Payable:

	Accounts Payable	Additional	Total
General Fund	\$52,289.34	\$242,164.65	\$294,453.99
Debt Service	\$0.00	\$126,339.46	\$126,339.46
Capital	\$3,985.80	\$10,941.90	\$14,927.70
Water & Sewer	\$3,356.05	\$8,274.72	\$11,630.77
Hurricane Irene	\$29,730.00	\$100.00	\$29,830.00
Indoor Plumbing	\$100.00	\$0.00	\$100.00
Totals	\$89,461.19	\$387,820.73	\$477,281.92

3. Appropriation Requests:

School System - January 2012	
Instruction	\$802,500.00
Admin./Health	\$50,000.00
Pupil Transp.	\$75,000.00
Operation/Maint.	\$125,000.00
Food Serv.	\$50,000.00
Debt Service	\$0.00
Capital Projects	\$0.00
Technology	\$50,000.00
Total	\$1,152,500.00
<hr/>	
Dept. of Social Serv. - January 2012	\$150,000.00
<hr/>	

4. General Fund 3rd Quarter Appropriations:

General	
Government	\$1,476,148.50
Special Funds	\$15,000.00
Debt Service	\$0.00
Water & Sewer	\$129,000.00
Capital Projects	\$0.00
TOTAL	\$1,620,148.50

Mr. Franklin noted one correction in the December 1, 2011 minutes on page 4, paragraph 3A: \$500,000300 should be corrected to read \$500,000.00.

Supervisor Wooden announced that as an employee of the Surry County School Board he has a special interest in the outcome of the School System appropriation. As a part of this group of employees, rather than an individual who might profit from the decision, Supervisor Wooden stated that he felt he was able to cast his vote objectively and in the public interest.

Supervisor Seward made a motion that the Board approve all Consent Items as enumerated; Supervisor Blount seconded the motion. Supervisors Lyttle, Holmes, Wooden, Seward and Blount voted affirmatively to approve the Consent Items as enumerated.

PROGRESS REPORTS

1. VDOT

A. Resolution 2012-01: Mr. Franklin explained that recent correspondence from Ms. Sonia Hallums-Ponton, VDOT District Program Manager, reveals that the Virginia Department of Transportation has published a willingness notice to hold a public hearing for the Lebanon Road (Rt. 626) project. The notice was published on two occasions and VDOT did not receive a request for a public hearing.

The next step in the Public Involvement process is to have the design approved. VDOT requires a resolution from the County stating that the County concurs with the project as designed. Upon execution of the resolution, the design will be approved by the District Administrator and the project can proceed to the next phase which is Right-of-Way Acquisition. This phase is scheduled to begin in March of 2012.

Mr. Franklin introduced Mr. Emmanuel Darko, P.E., Location and Design Engineer, and Ms. Hallums-Ponton who were present to address questions and concerns of Board members. Ms. Hallums-Ponton reported that the project was currently overfunded by \$49,216.00 and that once the project was complete, any surplus could be transferred to a second project if desired. She also gave June 2013 as the proposed completion date of the Lebanon Road project. With regard to acquiring right-of-ways, Mr. Franklin recommended that adjacent property owners should be encouraged to donate necessary right-of-ways for the benefit of the County. ***(A copy of design plans is attached as an integral component of these minutes.)***

Following brief discussion, Supervisor Holmes made a motion that the Board approve Resolution 2012-01 approving the design of project #0626-090-171, Lebanon Road (Rt. 626). The motion was seconded by Supervisor Seward; the motion was unanimously passed.

Additionally, Mr. Franklin advised that Board members had been provided with a VDOT Board of Supervisors Manual for their review. Ms. Hallums-Ponton added that the manual was available to anyone with interest from the VDOT website.

http://www.virginiadot.org/business/resources/local_assistance/BSOS_Manual-2011update.pdf

2. Treasurer

A. Investment Letter

Chairman Lyttle read the investment letter submitted by Mrs. Mary H. Shaw, Treasurer. She stated that as of December 1, 2011 the county had \$3,800,599.37 in the LGIP Fund. Since that report, accrued interest for November, 2011 in the amount of \$532.59 had increased that balance to \$3,801,131.96. Chairman Lyttle stated that since the last Treasurer's report, \$14,000,000.00 was transferred from the General Fund to the LGIP Fund increasing the balance to \$17,801,131.96. As of January 5, 2012 the county had \$18,301,131.96 in total investments, including one CD valued at \$500,000.00.

Following the report, Supervisor Blount asked Mrs. Shaw if the County's money was invested where it would return the highest yield. Mrs. Shaw responded that most financial institutions were currently offering low interest rates and that, after investigation, her office had determined that the County's investment in the LGIP kept monies available and at low risk. Investment in the LGIP is at a variable rate; the current rate is 5.23%.

B. Refund Request

Chairman Lyttle asked the Board to consider a refund request submitted by the Treasurer for \$2,430.17 due to BB&T for the overpayment of Real Estate taxes. Supervisor Seward made a motion that the Board approve the refund request as certified by the Treasurer's office; the motion was seconded by Supervisor Blount. All present voted affirmatively.

3. County Administration

A. Presentation

Mr. Glenn Slade, Virginia Cooperative Extension appeared before the Board to report that due to weather events beginning with Hurricane Irene in August 2011 and continued significant rainfall through the month of October 2011 extensive damage to the County's cotton crop had resulted. The damage was estimated at 40% yield loss on 5,389 acres of cotton within Surry County. The total financial loss would be over \$1.5 million. As a result of this report, Mr. Slade requested the Board to consider an appeal to Governor McDonnell to have Surry County designated as a crop disaster area. He further advised that, if approved, this designation would make County producers eligible for USDA low interest loans and other disaster assistance as approved by State and Federal agencies. Mr. Slade reported that although other crops had done well, the cotton crop had experienced a 40% yield loss in Surry County and that other surrounding areas (Isle of Wight County, Southampton County and the City of Suffolk) had experienced similar losses.

Supervisor Blount made a motion that the Board authorize Mr. Franklin to make a written appeal to Governor McDonnell to have Surry County designated as a crop disaster area for cotton yield. The motion was seconded by Supervisor Wooden; Supervisors Lyttle, Seward, Holmes, Blount and Wooden voted in favor of the motion.

B. Presentation

Mr. Paul Lee of Robinson, Farmer and Cox appeared before the Board to present the audit findings for FY 2010-2011. He briefly concluded that the audit report was very good, the Fund Balance healthy and there were no significant findings on internal controls. He voiced appreciation to County staff for their cooperation and reported that final bound copies of the audit should be available to the Board and staff within a week or two.

C. Request for Public Hearing

Mr. Stacey Williams, Building Official appeared before the Board to request that a Public Hearing be scheduled for the purpose of considering an ordinance outlining penalty fees for building inspection services. Mr. Williams reported that the number of contractors working on projects within the County without having secured permits as required by the County Code was increasing. He further reported that the Code of Virginia allows localities to determine penalties for such violations and suggested that the County adopt an ordinance which would increase the penalty for such a violation from 50% of the permit fee to a flat fee of \$100.00.

The Board commended Mr. Williams for his vigilance and Supervisor Seward made a motion that the Board schedule a Public Hearing to consider an ordinance determining penalty fees for building inspection services. Supervisor Blount seconded the motion; the motion was unanimously passed.

D. Broadband Cooperative Coordination Agreement Modification Document

Ms. Rhonda Mack appeared before the Board to report that although the Board had previously approved modifications to the Broadband Coordination Agreement with Mid-Atlantic Broadband Cooperative she was now requesting that the Board authorize execution of the proposed modified agreement. She further reported that construction had not yet begun on the project, but that the project would progress quickly once started. She suggested that Bugg's Island Telephone Cooperative anticipated soliciting subscribers as early as June of 2012 for wireless broadband services.

Supervisor Seward made a motion that the Board authorize staff to execute the proposed Cooperative Coordination Agreement Modification Document; the motion was seconded by Supervisor Holmes. All present voted affirmatively.

E. FY 11-12 Budget Amendment

Ms. Terri Hale, Finance Director, was present to address the Board with regard to a FY 11-12 Budget Amendment. She explained that during the FY 11-12 Budget process, the final allocation of federal dollars (Workforce Investment Act) had not been identified for the Out-of-School and In-School Programs, both administered by the Office on Youth. As a result, these items were not included in the FY 11-12 Budget. Ms. Hale further informed that the \$72,554.42 amendment only involves federal dollars that have now been made available. These need to be amended to the budget and appropriated for expenditure by the Office on Youth.

Supervisor Seward made a motion that the Board authorize a FY 11-12 Budget amendment totaling \$72,554.42, and appropriate those funds for expenditure, for the WIA budget administered by the Office on Youth. The motion was seconded by Supervisor Wooden; Supervisors Lyttle, Blount, Holmes, Seward and Wooden voted affirmatively.

F. FY 11-12 Budget Amendment

Ms. Hale again addressed the Board regarding a second FY 11-12 Budget amendment. She explained that during the budget process the final allocation of state pass-thru dollars had not been allocated for the Comprehensive Services Act, which provides (primarily) mandated services for “at risk” children and families. As a result, the CSA budget that was adopted is underfunded in both state and local dollars. Ms. Hale asked that the Board approve a supplemental appropriation to the FY 11-12 CSA budget totaling \$37,254.00 (\$23,608.00 in state funds; \$13,646.00 in local funds). Because local funds are required, these local dollars will need to be transferred from the contingency fund.

Supervisor Seward made a motion that the Board authorize a FY 11-12 budget amendment totaling \$37,254.00, comprised of \$23,608.00 in additional state funding and \$13,646.00 in local funds transferred from the County’s contingency fund. The motion was seconded by Supervisor Holmes; all present voted in favor of the motion.

G. Appointment – Planning Commission

Mr. Franklin introduced correspondence from Ms. Rhonda Mack requesting appointments to the Planning Commission for the Carsley

District. Supervisor Holmes asked that the matter be tabled until such time as he was prepared with nominations.

Supervisor Wooden nominated Mr. William E. Seward IV to fill his unexpired term on the Planning Commission which will expire on June 30, 2012. The nomination was seconded by Supervisor Seward and was passed unanimously.

H. Appointment – Board of Zoning Appeals

Mr. Franklin introduced correspondence from Ms. Rhonda Mack requesting an appointment to the Board of Zoning Appeals for the Carsley District. The matter was tabled until the February meeting.

I. Appointment – Virginia’s Gateway Region

Mr. Franklin introduced correspondence from Mrs. Renee Chapline, Executive Director of Virginia’s Gateway Region, requesting appointees for the 2012 Board of Directors. The matter was tabled until the February meeting.

J. Continuation of Board of Supervisors Meeting

Mr. Franklin advised that County staff had issued an invitation to representatives from the Towns of Claremont, Dendron and Surry to participate in a second cooperative meeting to further discuss the proposed development of a consolidated Sanitation Authority. The tentative meeting would take place on Thursday, January 26, 2012 in the General District Courtroom at 7:00pm. He asked that the Board consider the continuation of this evening’s meeting to the evening of the 26th.

UNFINISHED BUSINESS

Supervisor Wooden asked if there were any way to alleviate the perceived hardship on citizens paying their tax bills in December each year by making taxes due bi-annually. Mr. Franklin responded that he would consult with staff and provide more information at a later date.

NEW BUSINESS

Mr. Franklin called the Board’s attention to an article published in the Smithfield Times (Dec. 14, 2011) addressing the closing of the Surry Drug Store. He asked that the Board consider a resolution recognizing the contributions of Mr. Don Rawlings who has owned and operated the business in the Town of Surry for 44 years. Board members requested that staff present a resolution at the February 2, 2012 meeting for their consideration.

Mr. Franklin informed the Board that Mr. Stan Isaacs, Health Inspector, had been reassigned to Petersburg, leaving the County without a health inspector. It is rumored that the local position will not be filled, but that the inspector in Sussex County will now be servicing both counties. Mr. Franklin further advised that he had not been contacted by the Health Department or been provided with any additional information. Following brief discussion, staff agreed to contact Health Department officials to obtain more information.

Mr. Franklin asked Board members if staff could schedule a Budget Work Session on Thursday, February 2, 2012 at 6:00pm prior to the next regularly scheduled Board meeting. All members of the Board were agreeable.


CITIZEN COMMENTS

Mr. Mike Eggleston (Dendron District) addressed the Board with concerns about the number of County staff and progress on a third manned solid waste collection site within the Bacon's Castle/Dendron area.

ADJOURNMENT

There being no need for the Board to go into closed session, Supervisor Seward made a motion that the Board continue their meeting to Thursday, January 26, 2012 for the purpose of meeting with representatives of the Towns to further discuss the possibility of a Sanitation Authority within Surry County. The motion was seconded by Supervisor Blount and passed unanimously.

ROUTE 626 IMPROVEMENTS (LEBANON ROAD)

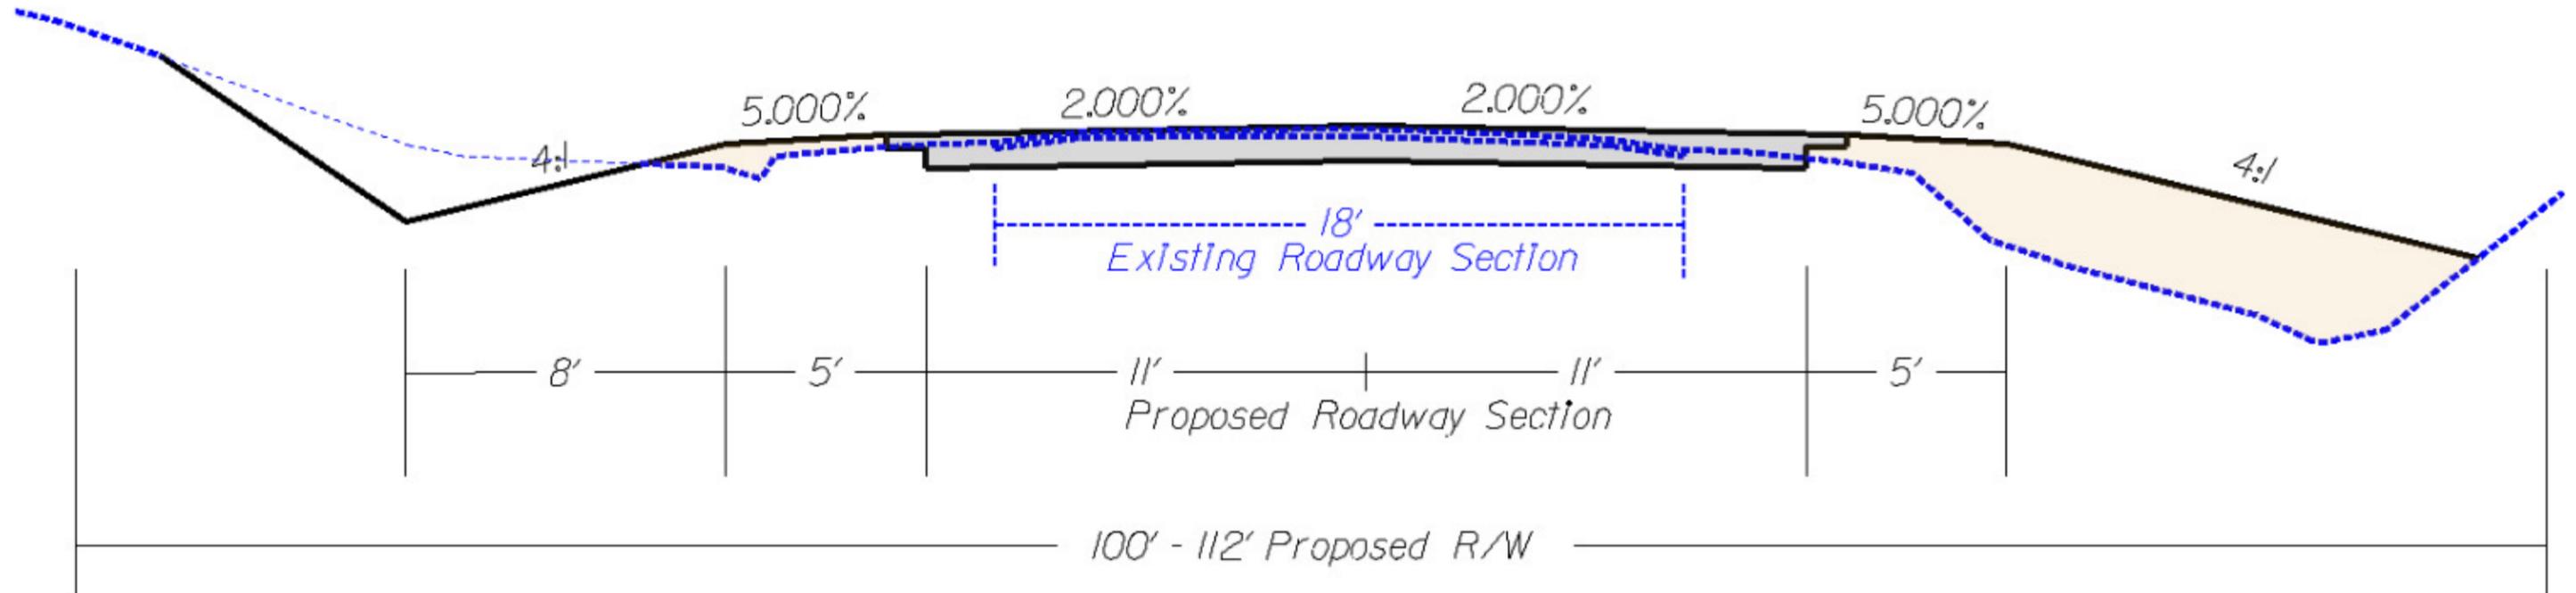



PROJECT MANAGER: DIANE GEORGE (757) 925-3624
SURVEYED BY: DANIEL B. WILLIAMS, L.S. (757) 925-2656
DESIGN SUPERVISED BY: EMMANUEL D. DABKO, P.E. (757) 925-2561
DESIGNED BY: DIANE GEORGE (757) 925-3624
HAMPTON ROADS DISTRICT DESIGN UNIT

TYPICAL SECTIONS RTE.626

THESE PLANS ARE UNFINISHED AND UNAPPROVED AND ARE NOT TO BE USED FOR ANY TYPE OF CONSTRUCTION OR THE ACQUISITION OF RIGHT OF WAY.

REVISED	STATE	ROUTE	PROJECT	SHEET NO.
	VA.	626	0626-090-171.C-501	2A

DESIGN FEATURES RELATING TO CONSTRUCTION OR TO REGULATION AND CONTROL OF TRAFFIC MAY BE SUBJECT TO CHANGE AS DEEMED NECESSARY BY THE DEPARTMENT

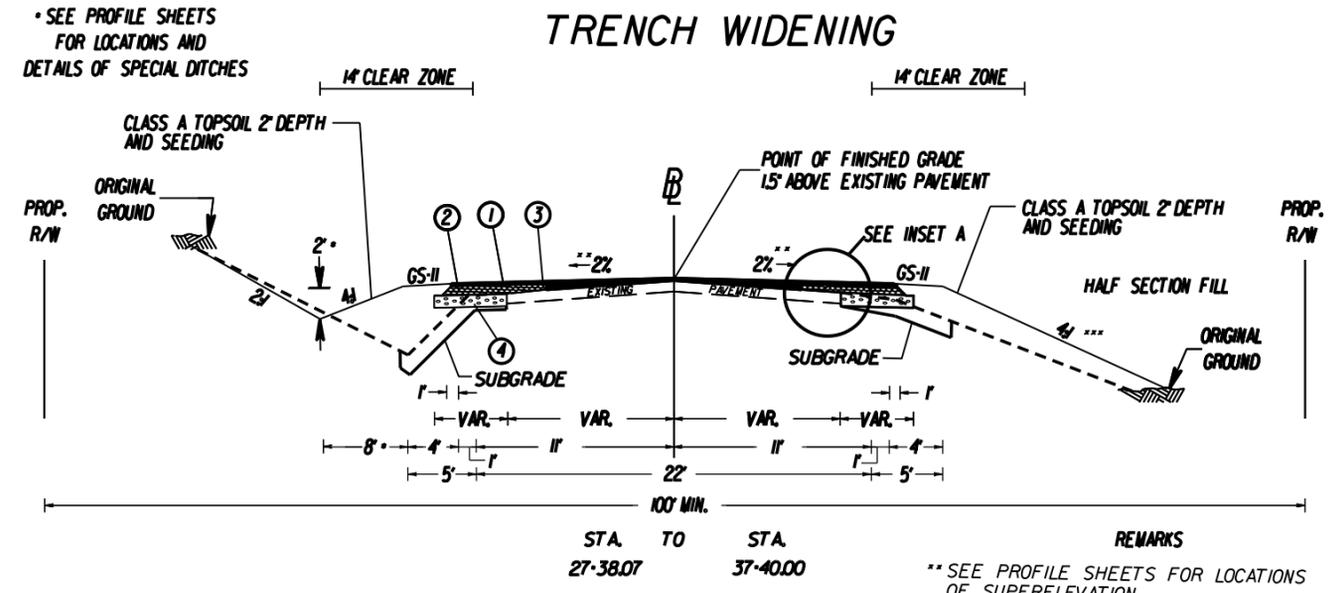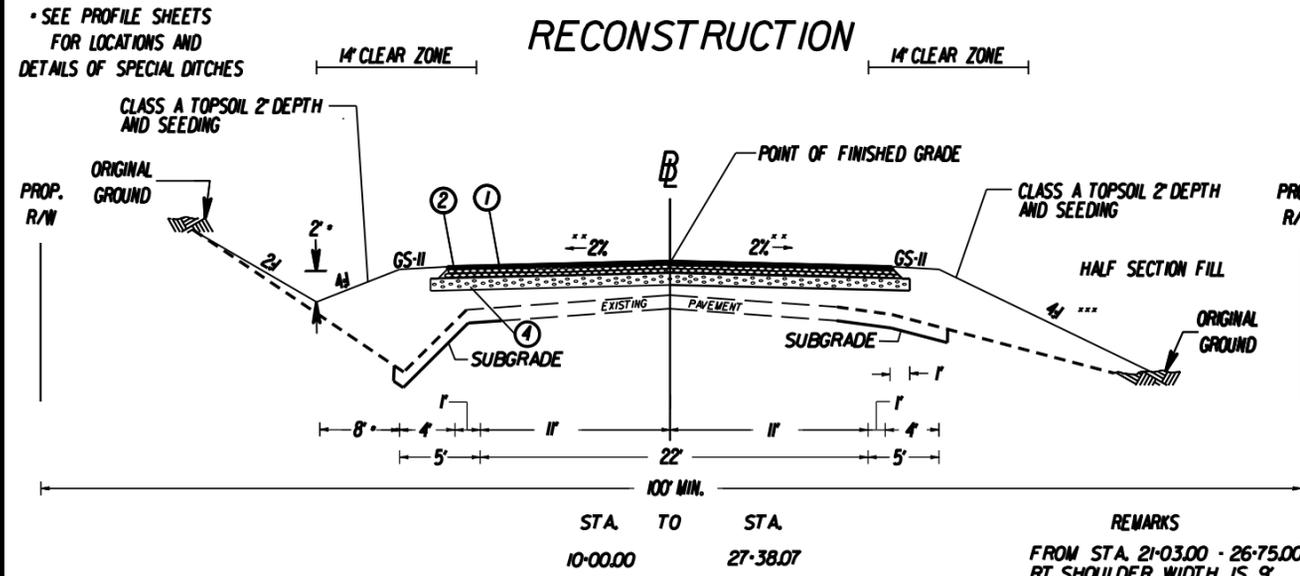


PRIVATE ENTRANCES

TYPE 1
Crusher Run Aggr.



6" Crusher Run
Aggr. 25 or 26

NOT TO SCALE

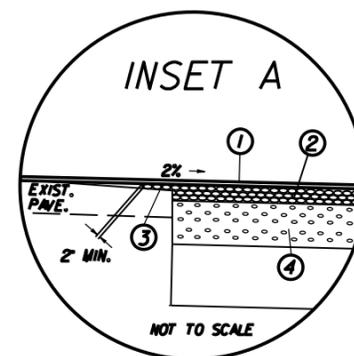

- ① ASPHALT CONCRETE TY. SM-9.5A @ 165 LBS./ SQ.YD. (1.5')
- ② ASPHALT CONCRETE BASE COURSE TY. BM-25.0A @ 330 LBS./SQ.YD. (3')
- ③ LEVELING COURSE ASPHALT CONCRETE BASE COURSE TY. BM-25.0A @ 110 LBS./SQ.YD.
NOTE: DEPTH MAY VARY TO MATCH DEPTH OF ADJOINING EXISTING PAVEMENT
- ④ AGGR. BASE MATL. TY. 1 NO. 21B (FOR SUBBASE) (6')

NOTE: REMOVE TOPSOIL AND ROOTMAT TO A MINIMUM DEPTH OF 16" FROM EXISTING GROUND OUTSIDE EXISTING DITCHLINE. BACKFILL WITH A MINIMUM OF 7" OF SELECT MAT'L. TY. 11 MIN. CBR-20.

PAVEMENT MARKINGS SHOWN ON TRAFFIC SHEETS SHALL BE PLACED CENTERED ON ACTUAL LANE WIDTH LANES SHOWN IN THE DIMENSIONS OF THESE TYPICAL SECTIONS.

PROJECT	SHEET NO.
0626-090-171	2A

PROJECT MANAGER: **DIANE GEORGE** (757) 925-3624
 SURVEYED BY **DANNY B. WILLIAMS, L.S.** (757) 925-2656
 DESIGN SUPERVISED BY **EMMANUEL D. DABKO, P.E.** (757) 925-2561
 DESIGNED BY **DIANE GEORGE** (757) 925-3624
 HAMPTON ROADS DISTRICT DESIGN UNIT


Utility Owners

Verizon Virginia Inc. (Surry County Area)
 Mr. Bertley Gibbs (757-482-8004)
 Clerks PH* (757-482-8026)
 765 South Battlefield Blvd.
 Chesapeake, VA 23322

Prince George Electric Co-op
 Mr. Dale Bradshaw
 P.O. Box 168
 Waverly, VA 23890
 804-834-2424

REVISED	STATE	ROUTE	STATE PROJECT	SHEET NO
	VA.	626	0626-090-171.C-501	3
DESIGN FEATURES RELATING TO CONSTRUCTION OR TO REGULATION AND CONTROL OF TRAFFIC MAY BE SUBJECT TO CHANGE AS DEEMED NECESSARY BY THE DEPARTMENT				
VDOT Location & Design Suffolk, Virginia ROADWAY ENGINEER		VDOT Location & Design Suffolk, Virginia HYDRAULIC ENGINEER		

BEG. PROJECT: 0626-090-171, PE-101, R/W-201, C-501
STA. 10+00.00

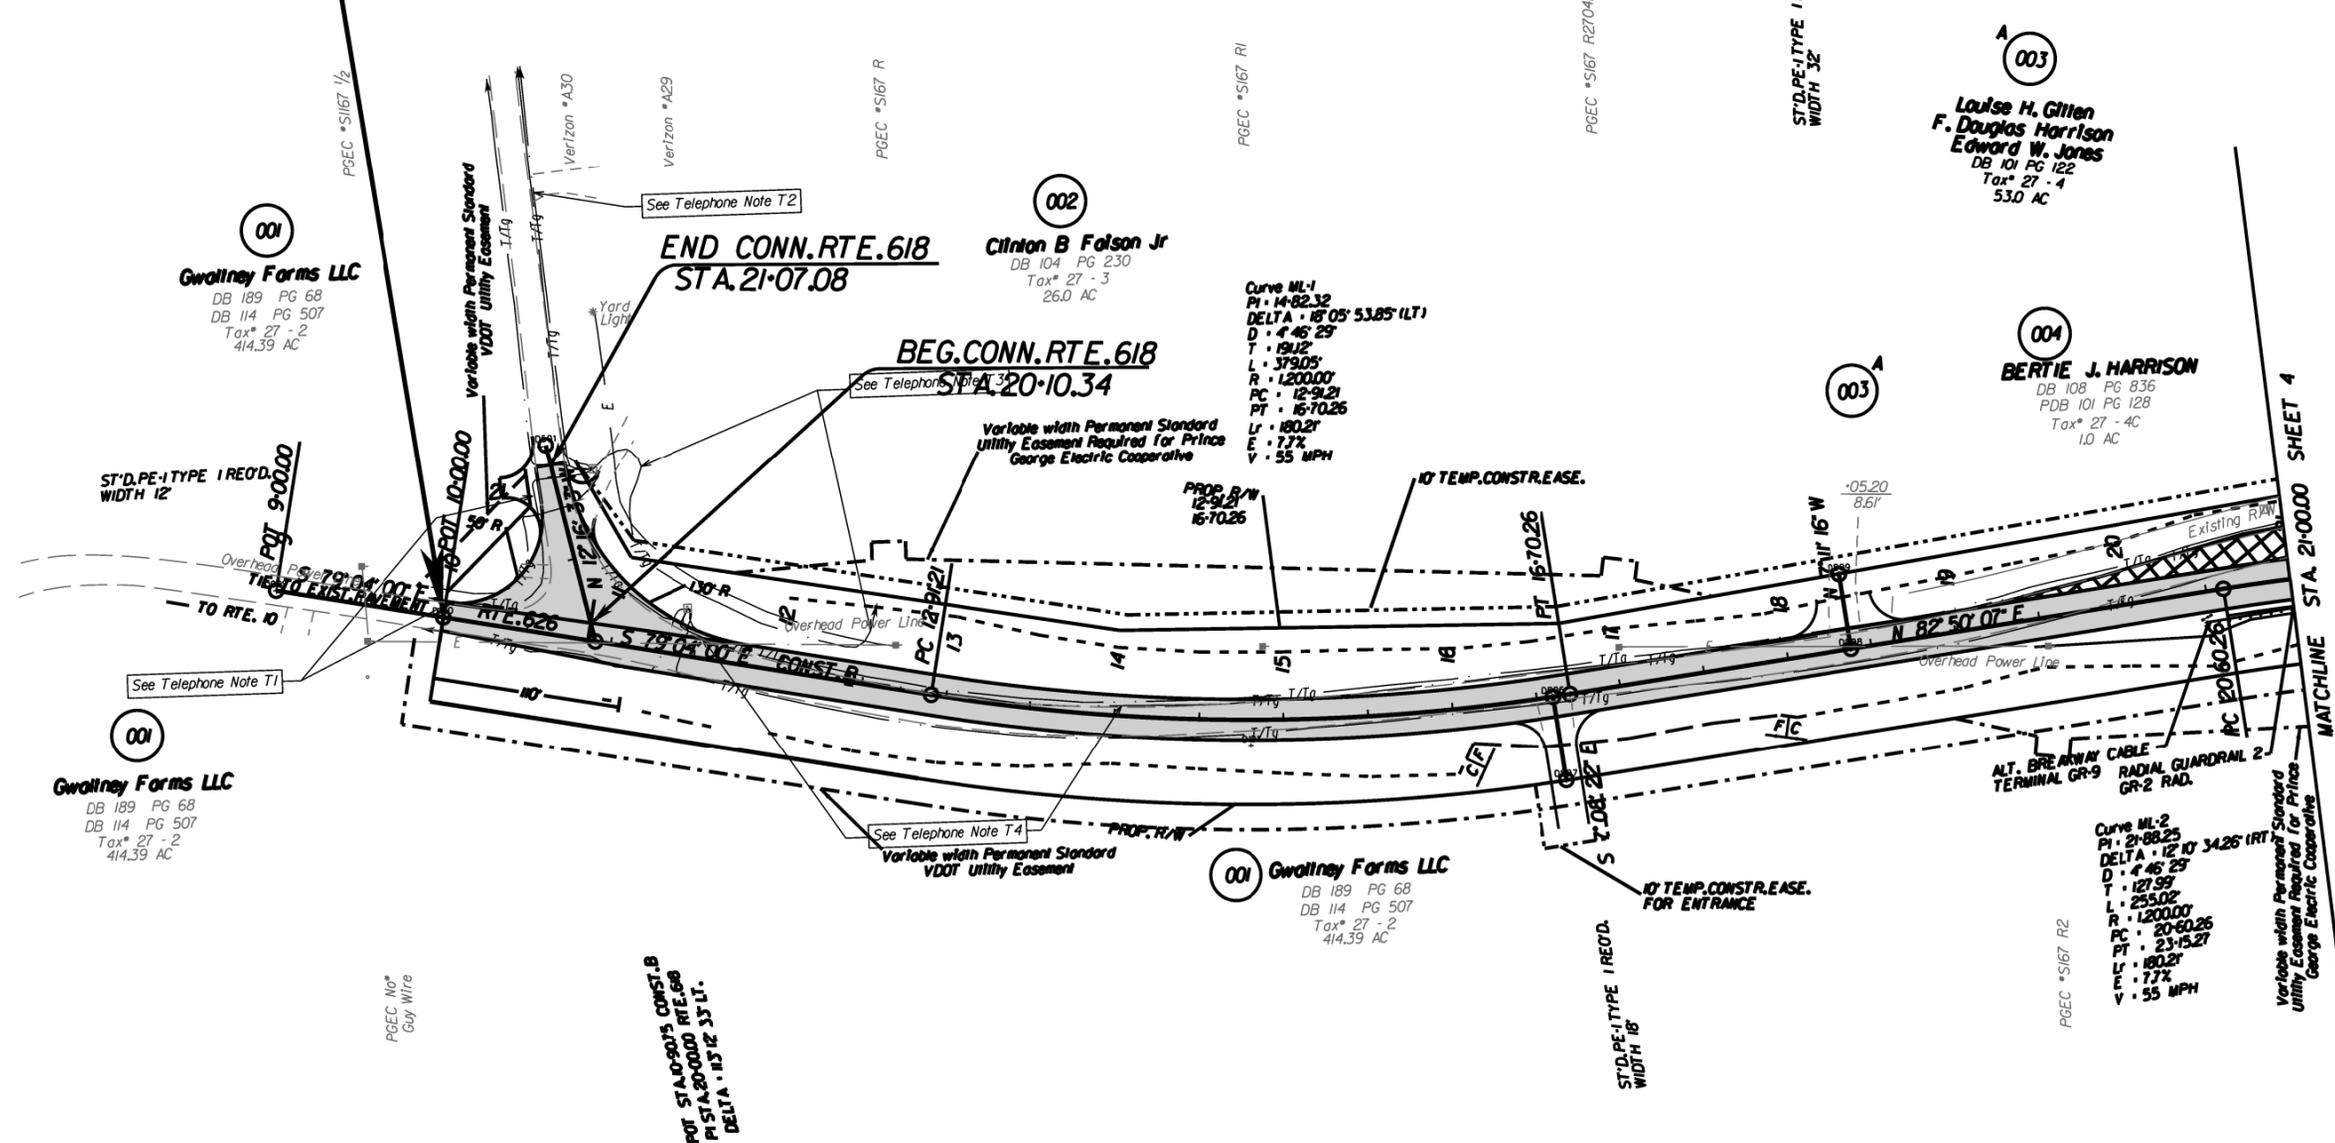

Gwollney Forms LLC
 DB 189 PG 68
 DB 114 PG 507
 Tax* 27 - 2
 414.39 AC

Gwollney Forms LLC
 DB 189 PG 68
 DB 114 PG 507
 Tax* 27 - 2
 414.39 AC

Clinton B Folsom Jr
 DB 104 PG 230
 Tax* 27 - 3
 26.0 AC

**Louise H. Glitten
 F. Douglas Harrison
 Edward W. Jones**
 DB 101 PG 122
 Tax* 27 - 4
 53.0 AC

BERTIE J. HARRISON
 DB 108 PG 836
 PDB 101 PG 128
 Tax* 27 - 4C
 1.0 AC

SHEET NOTES:


- DENOTES CONSTRUCTION LIMITS IN CUTS
- DENOTES CONSTRUCTION LIMITS IN FILLS
- DENOTES DRAINAGE STRUCTURE NUMBERS
- Note: Dotted lines denote Temporary Easements.

ADDITIONAL EASEMENTS FOR UTILITY RELOCATIONS MAY BE REQUIRED BEYOND THE PROPOSED RIGHT-OF-WAY SHOWN ON THESE PLANS.

THESE PLANS ARE UNFINISHED AND UNAPPROVED AND ARE NOT TO BE USED FOR ANY TYPE OF CONSTRUCTION OR THE ACQUISITION OF RIGHT OF WAY.

REFERENCES
 (PROFILES, DETAIL & DRAINAGE DESCRIPTION SHEETS, ETC.)

Mainline Profile	3A
Drainage Descr.	2C
Entrance Profiles	5B

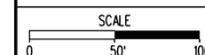

PROJECT MANAGER: **DIANE GEORGE** (757) 925-3624
 SURVEYED BY **DANNY B. WILLIAMS, L.S.** (757) 925-2656
 DESIGN SUPERVISED BY **EMMANUEL D. DABKO, P.E.** (757) 925-2561
 DESIGNED BY **DIANE GEORGE** (757) 925-3624
 HAMPTON ROADS DISTRICT DESIGN UNIT

REVISED	STATE	ROUTE	STATE PROJECT	SHEET NO
	VA.	626	0626-090-171.C-501	4

DESIGN FEATURES RELATING TO CONSTRUCTION OR TO REGULATION AND CONTROL OF TRAFFIC MAY BE SUBJECT TO CHANGE AS DEEMED NECESSARY BY THE DEPARTMENT

VDOT Location & Design
Suffolk, Virginia
ROADWAY ENGINEER

VDOT Location & Design
Suffolk, Virginia
HYDRAULIC ENGINEER

Utility Owners

Verizon Virginia Inc. (Surrey County Area)
Mr. Berkley Gibbs (757-482-8004)
Clerks PH* (757-482-8026)
765 South Battlefield Blvd.
Chesapeake, VA 23322

Prince George Electric Co-op
Mr. Dale Bradshaw
P.O. Box 168
Waverly, VA 23890
804-834-2424

Louise H. Gitten
F. Douglas Harrison
Edward W. Jones
DB 101 PG 122
Tax* 27 - 4
53.0 AC

BERTIE J. HARRISON
DB 108 PG 836
PDB 101 PG 128
Tax* 27 - 4C
1.0 AC

EDWARD H. HARRISON
DB 101 PG 129
PDB 101 PG 128
Tax* 27 - 4D
1.0 AC


JAMES L. BARGER
BRENDA B. BARGER
DB 199 PG 103
PDB 101 PG 128
Tax* 27 - 4A
1.0 AC

LOUISE H. GITTEN
DB 101 PG 131
PDB 101 PG 128
Tax* 27 - 4B
1.0 AC

Louise H. Gitten
F. Douglas Harrison
Edward W. Jones
DB 101 PG 122
Tax* 27 - 4
53.0 AC

Gwollney Farms LLC
DB 189 PG 68
DB 114 PG 507
Tax* 27 - 2
414.39 AC

Gwollney Farms LLC
DB 189 PG 68
DB 114 PG 507
Tax* 27 - 2
414.39 AC

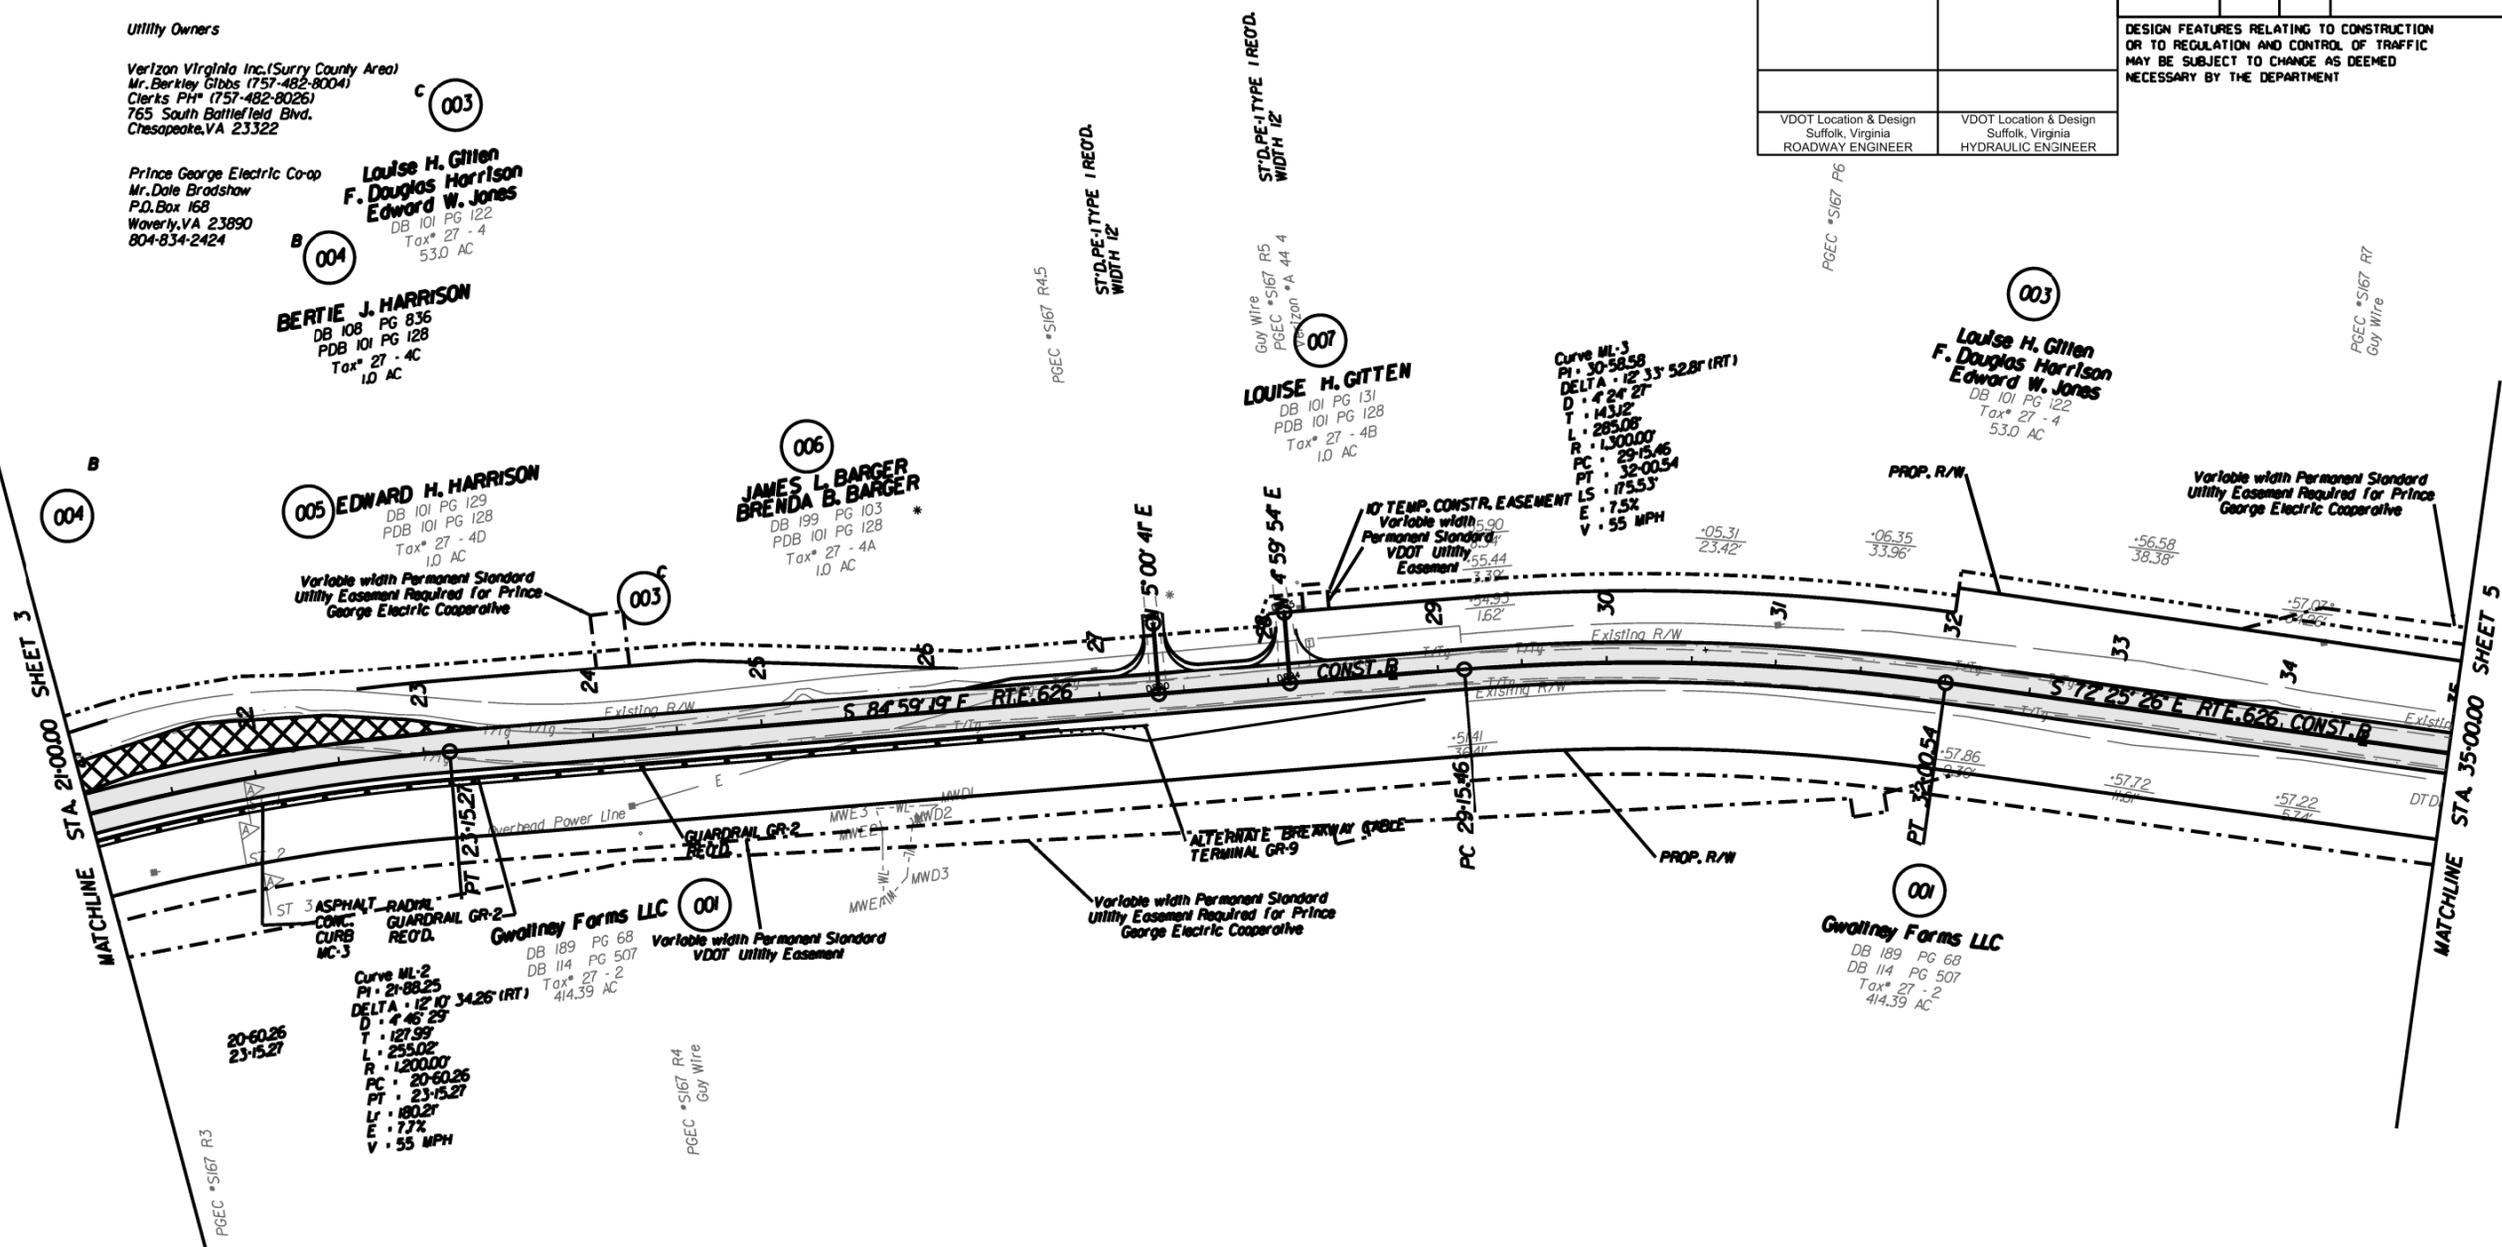

SHEET NOTES:

- C** -- DENOTES CONSTRUCTION LIMITS IN CUTS
- F** -- DENOTES CONSTRUCTION LIMITS IN FILLS
- DENOTES DRAINAGE STRUCTURE NUMBERS
- (58.30 / 08.26)** DENOTES PUSES FOR TEMP. CONSTRUCTION EASEMENTS
- DENOTES TEMP. CONSTRUCTION EASEMENTS

ADDITIONAL EASEMENTS FOR UTILITY RELOCATIONS MAY BE REQUIRED BEYOND THE PROPOSED RIGHT-OF-WAY SHOWN ON THESE PLANS.

REFERENCES
(PROFILES, DETAIL & DRAINAGE DESCRIPTION SHEETS, ETC.)

Mainline Profile	4A
Drainage Descr.	2C
Entrance Profiles	5B

THESE PLANS ARE UNFINISHED AND UNAPPROVED AND ARE NOT TO BE USED FOR ANY TYPE OF CONSTRUCTION OR THE ACQUISITION OF RIGHT OF WAY.

SCALE	PROJECT	SHEET NO
0 50' 100'	0626-090-171	4


PROJECT MANAGER: **DIANE GEORGE** (757) 925-3624
 SURVEYED BY **DANNY B. WILLIAMS, L.S.** (757) 925-2656
 DESIGN SUPERVISED BY **EMMANUEL D. DABKO, P.E.** (757) 925-2561
 DESIGNED BY **DIANE GEORGE** (757) 925-3624
 HAMPTON ROADS DISTRICT DESIGN UNIT

	REVISED	STATE	STATE	SHEET NO.
		VA.	ROUTE 626	PROJECT 0626-090-171.C-501
DESIGN FEATURES RELATING TO CONSTRUCTION OR TO REGULATION AND CONTROL OF TRAFFIC MAY BE SUBJECT TO CHANGE AS DEEMED NECESSARY BY THE DEPARTMENT				5
VDOT Location & Design Suffolk, Virginia ROADWAY ENGINEER	VDOT Location & Design Suffolk, Virginia HYDRAULIC ENGINEER			

Utility Owners

Verizon Virginia Inc. (Surry County Area)
 Mr. Berkley Gibbs (757-482-8004)
 Clerks PH* (757-482-8026)
 765 South Battlefield Blvd.
 Chesapeake, VA 23322

Prince George Electric Coop
 Mr. Dale Bradshaw
 P.O. Box 168
 Waverly, VA 23890
 804-834-2424

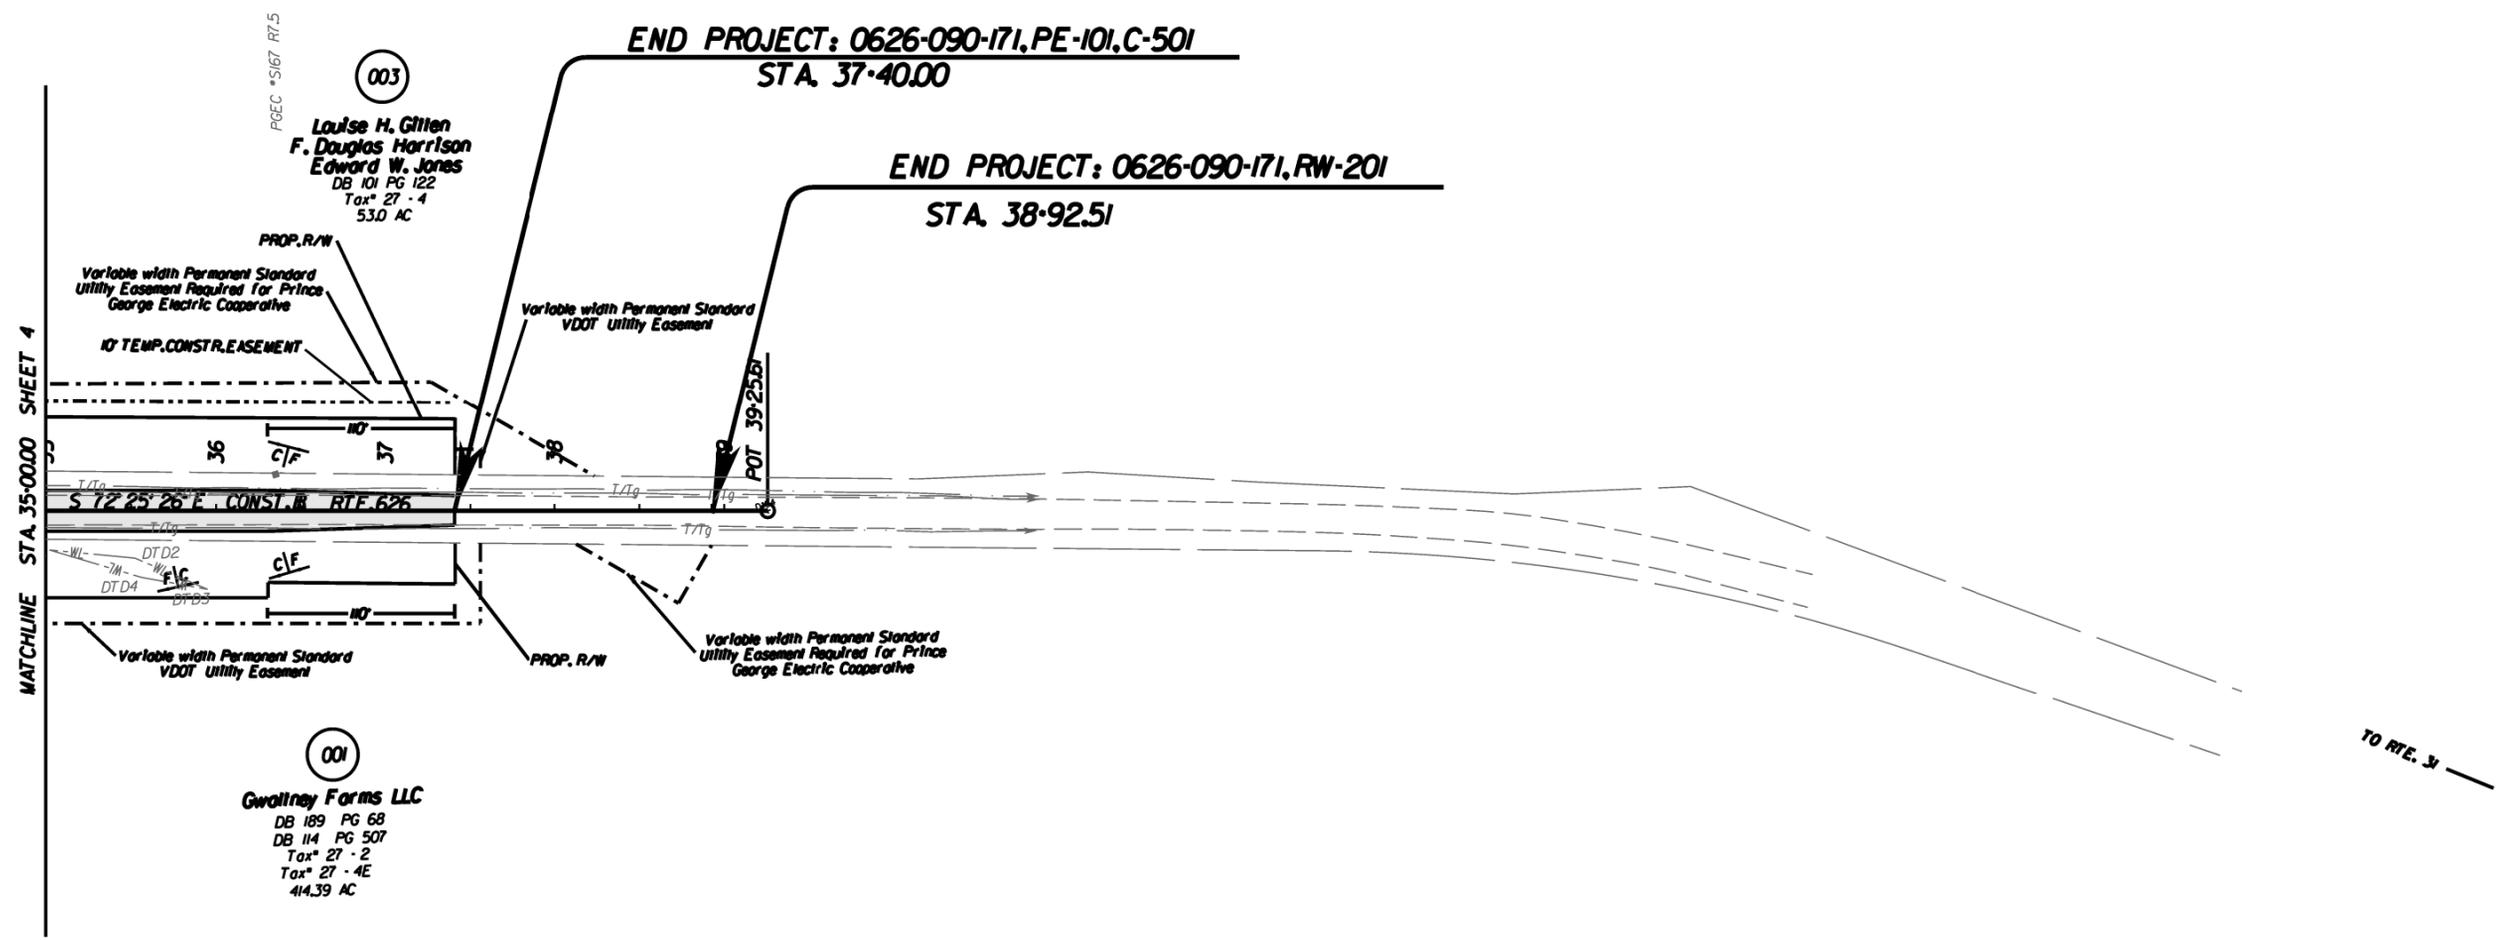

SHEET NOTES:

- ☐ -- DENOTES CONSTRUCTION LIMITS IN CUTS
- ☐ -- DENOTES CONSTRUCTION LIMITS IN FILLS
- -- DENOTES DRAINAGE STRUCTURE NUMBERS
- (59.30 / 05.26) -- DENOTES PUSES FOR TEMP. CONSTRUCTION EASEMENTS
- DENOTES TEMP. CONSTRUCTION EASEMENTS

ADDITIONAL EASEMENTS FOR UTILITY RELOCATIONS MAY BE REQUIRED BEYOND THE PROPOSED RIGHT-OF-WAY SHOWN ON THESE PLANS.

REFERENCES (PROFILES, DETAIL & DRAINAGE DESCRIPTION SHEETS, ETC.)	
Mainline Profile	5A
Drainage Descr.	2C

THESE PLANS ARE UNFINISHED AND UNAPPROVED AND ARE NOT TO BE USED FOR ANY TYPE OF CONSTRUCTION OR THE ACQUISITION OF RIGHT OF WAY.

SCALE 0 50' 100'	PROJECT 0626-090-171	SHEET NO. 5
---------------------	-------------------------	----------------